


FRAME STATIONS T 26 24 22 20 18 16 14 12 10 8 6 4 2 0 S

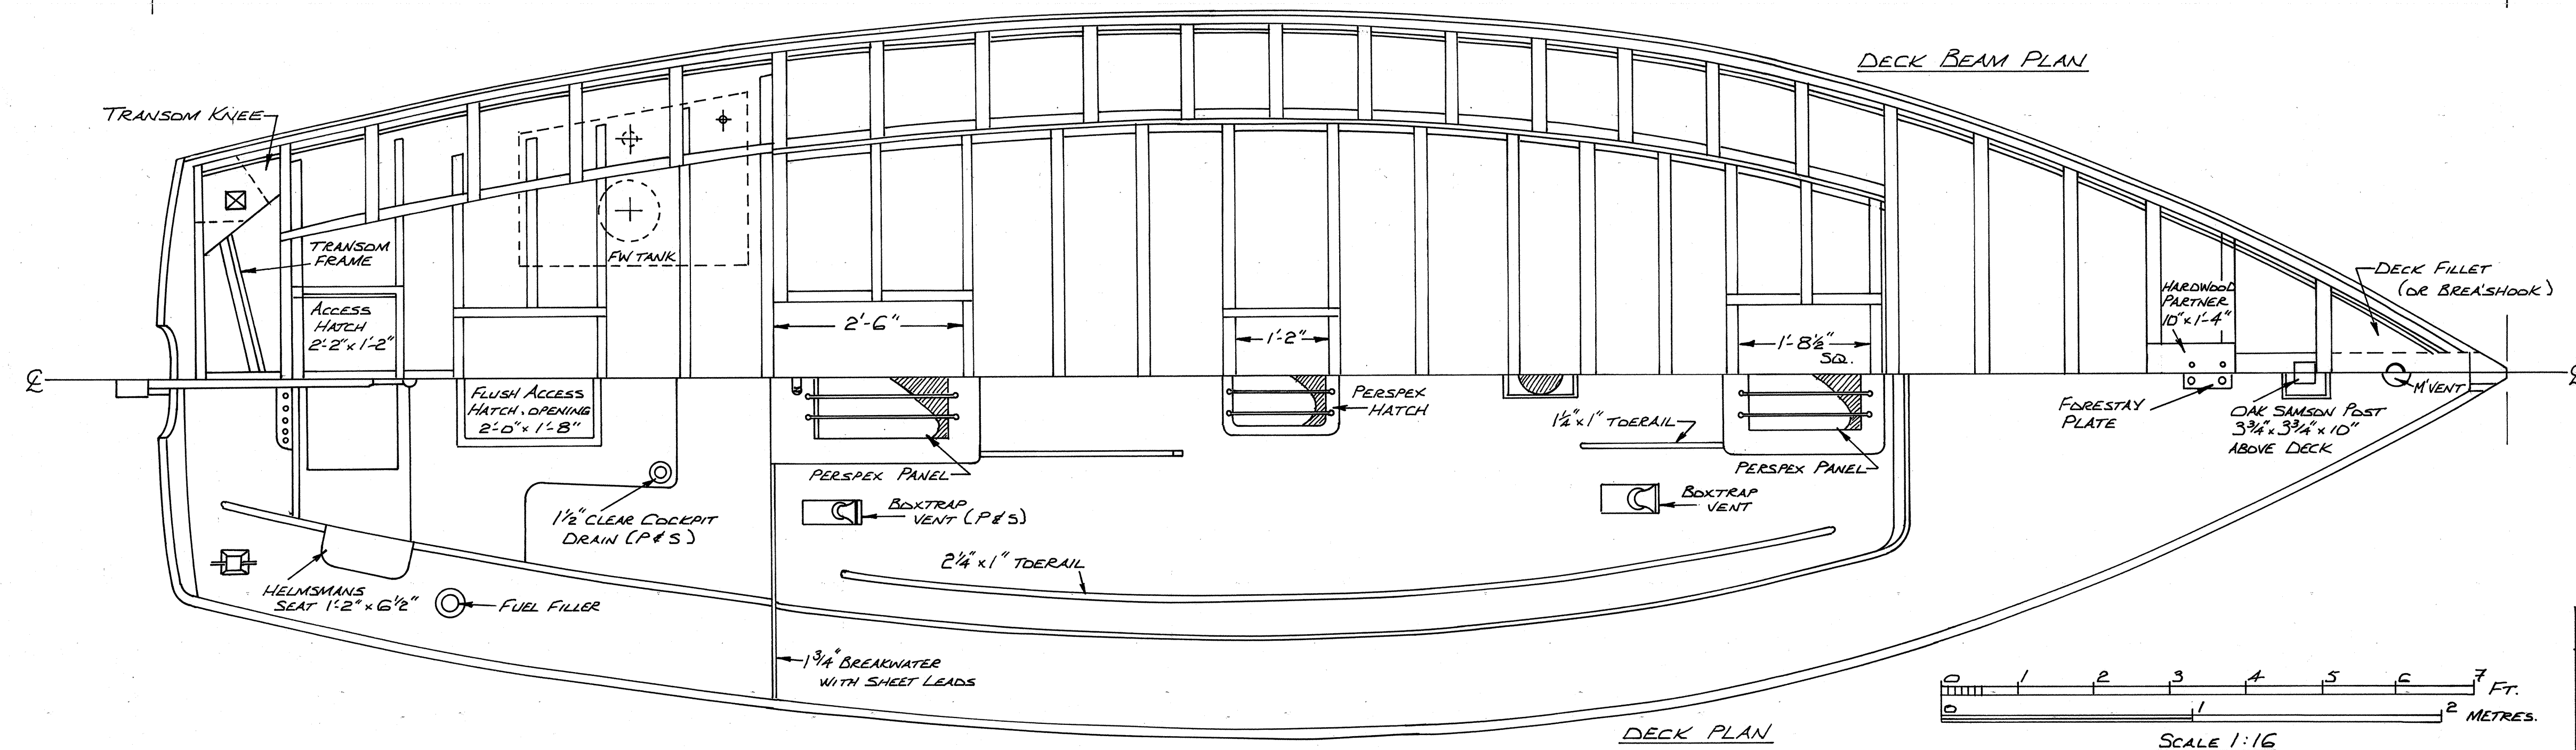

0 1 2 3 4 5 6 7 FT.  
0 1 2 METRES.  
SCALE 1:16

DESIGN NO 210 R  
30'-9" (9.38 METRE) CHINE SHOAL DRAUGHT YACHT  
SHEET 5 - CONSTRUCTION DETAILS & DECK PLAN.  
TRADITIONAL WOOD CONSTRUCTION FOR MARINE PLY, STRIP & GLUE OR CARVEL PLANKING  
COPYRIGHT OF MAURICE GRIFFITHS WEST MERSEA ESSEX ENGLAND.