
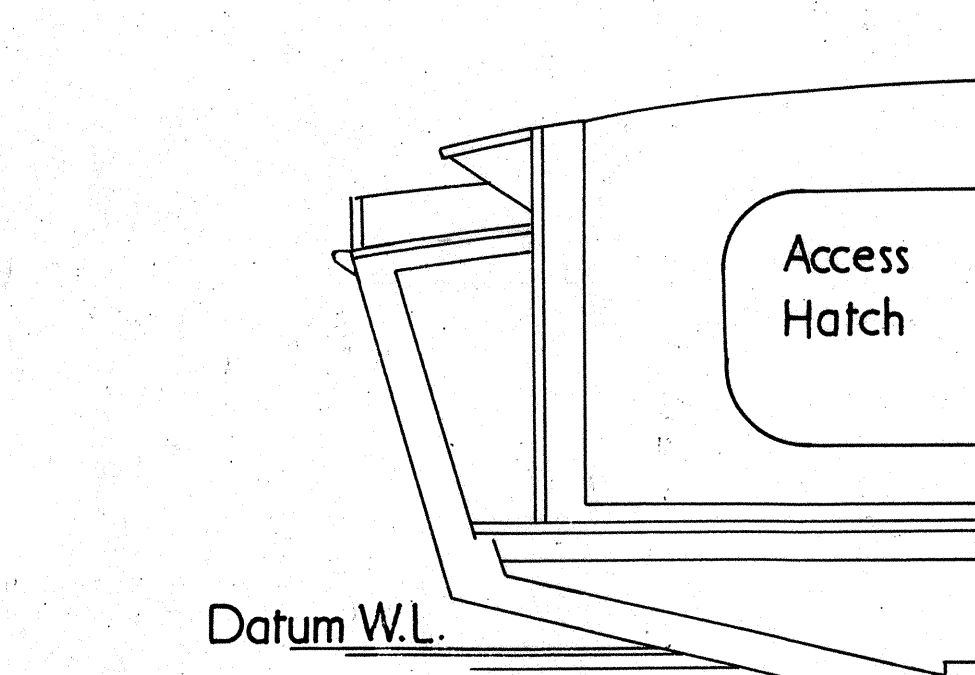




Height of Bridgedeck & arrangement of step optional to suit engine, if any, installed. See Sheet No 7

SECTION AT A-A
LOOKING FORD.

SECTION AT NO. 2 STN.
PORT SIDE

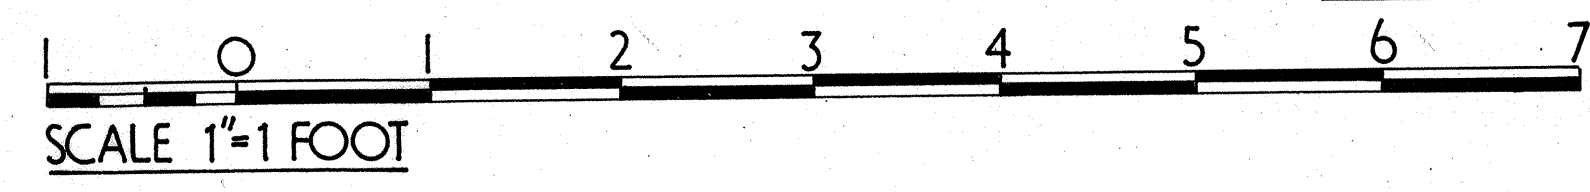

SECTION AT NO. 16 STN.
LOOKING AFT

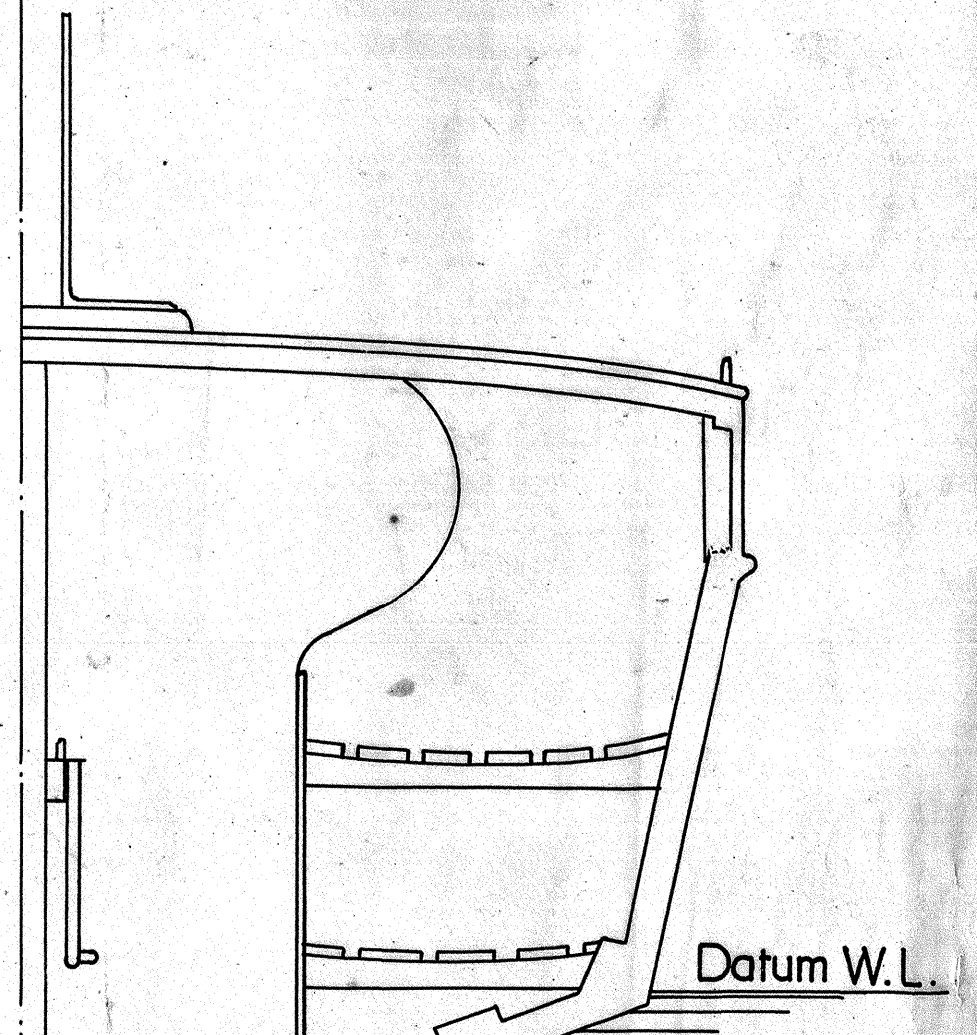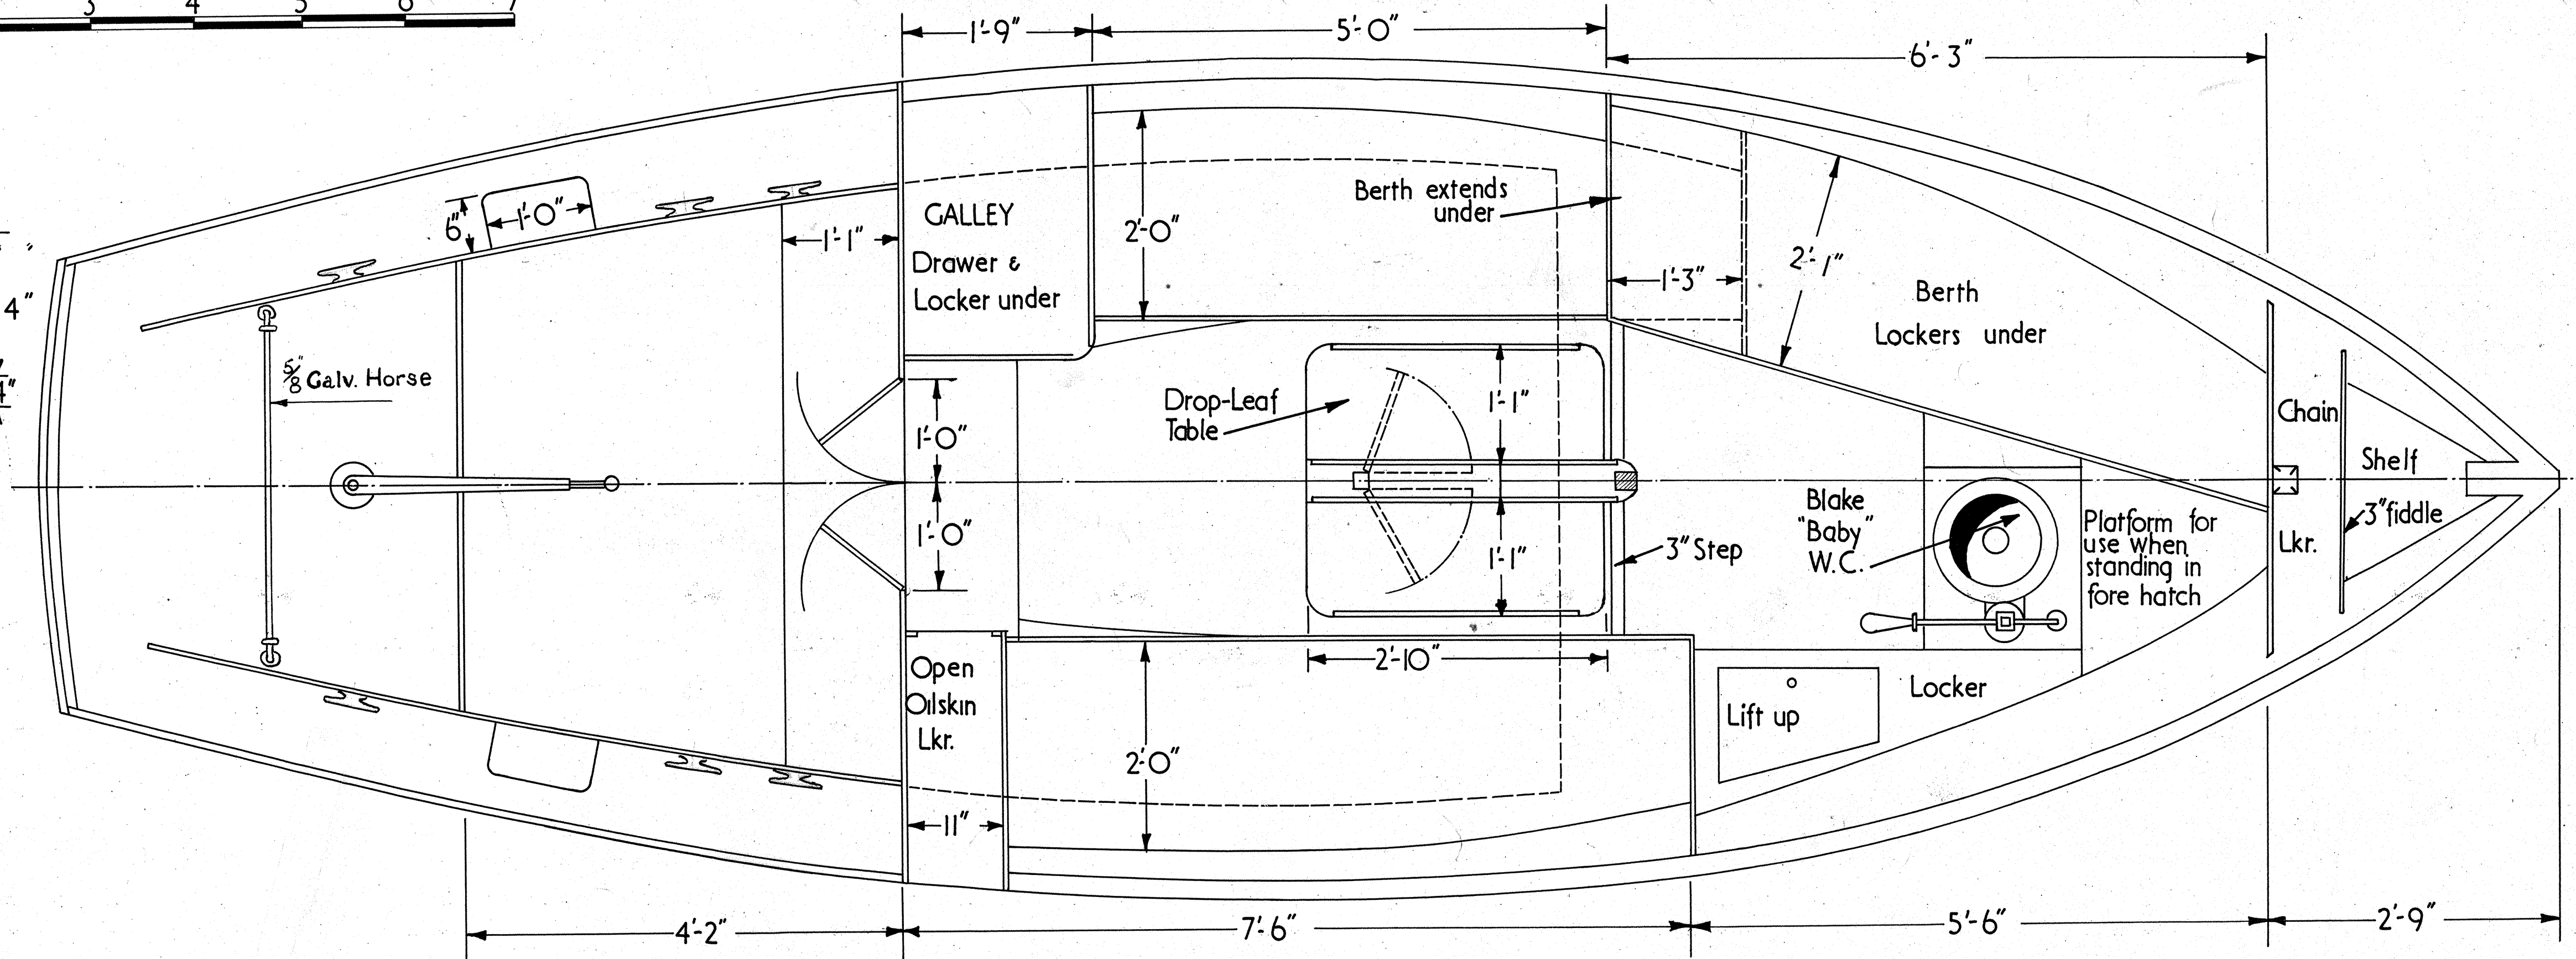

SECTION AT NO. 6 STN.

~EVENTIDE~

DESIGN NO. 175 ~ COPYRIGHT	
18/24 FT. CHINE SLOOP	
SHEET NO 2	CABIN PLAN
SCALE: 1" = 1 FOOT	
Designed by: MAURICE GRIFFITHS A.I.N.A.	