


1. Offsets are below baseline and are shown in Feet, Inches and eighths of an inch.
2. F = Full and B = bare of the given dimension.
3. Stations are spaced 2'-0" apart.
4. Whole numbers under each offset are equivalent dimensions in millimetres.

		TABLE OF OFFSETS													
		Stations	Stem	0	2	4	6	8	10	12	14	16	18	20	Transom
HEIGHTS	Raised Deck Gunwale	0-0-0	0-3-6 ⁵ / ₈	0-5-6	0-7-2	0-8-3	0-9-1 ¹ / ₈	0-9-5 ⁵ / ₈	-	-	-	-	-	-	-
	Main Gunwale	0-6-5	0-10-1 ¹ / ₈	1-2-1 ¹ / ₈	1-4-5 ⁵ / ₈	1-6-6	1-8-3	1-9-3	1-10-0 ⁸ / ₈	1-9-7	1-9-1	1-8-0	1-6-4 ⁸ / ₈	1-5-3	-
	Chine	2-1-6	2-10-0	3-2-6 ⁶ / ₈	3-6-6	3-9-4	3-10-7 ⁸ / ₈	3-11-0 ⁸ / ₈	3-10-1	3-8-1	3-5-4 ⁸ / ₈	3-2-8 ⁸ / ₈	2-10-4 ⁸ / ₈	2-5-7 ⁸ / ₈	-
	Profile	0-0-0	3-3-5 ⁵ / ₈	4-4-2 ² / ₈	4-11-4	5-1-7 ⁷ / ₈	5-10-0	5-10-0	5-10-0	5-10-0	4-15-3	3-8-5 ⁵ / ₈	3-3-5	3-3-5	-
HALF BREADTHS	Raised Deck Gunwale	-	2-1-6	2-11-8	3-5-8 ⁸ / ₈	3-8-5 ⁵ / ₈	3-11-2 ² / ₈	3-11-4	3-11-4	3-10-0	-	-	-	-	-
	Main Gunwale	-	2-0-6 ⁶ / ₈	2-11-7 ⁷ / ₈	3-6-0 ⁰ / ₈	3-10-0	4-0-0	4-0-6 ⁶ / ₈	3-11-7 ⁷ / ₈	3-8-4	3-4-2 ² / ₈	2-10-4	2-3-4 ⁴ / ₈	-	
	Chine	-	1-0-3	2-3-8 ⁸ / ₈	3-3-3 ³ / ₈	3-3-3 ³ / ₈	3-6-1 ¹ / ₈	3-6-1 ¹ / ₈	3-5-4 ⁴ / ₈	3-2-5 ⁵ / ₈	2-3-7	2-3-1	1-7-0 ⁰ / ₈	-	
	Profile	-	0-0-3	0-1-7 ⁷ / ₈	0-2-0	0-2-5 ⁵ / ₈	0-3-0	0-3-0	0-3-0	0-2-7 ⁷ / ₈	0-2-6	0-2-2 ² / ₈	0-1-5 ⁵ / ₈	0-0-0	

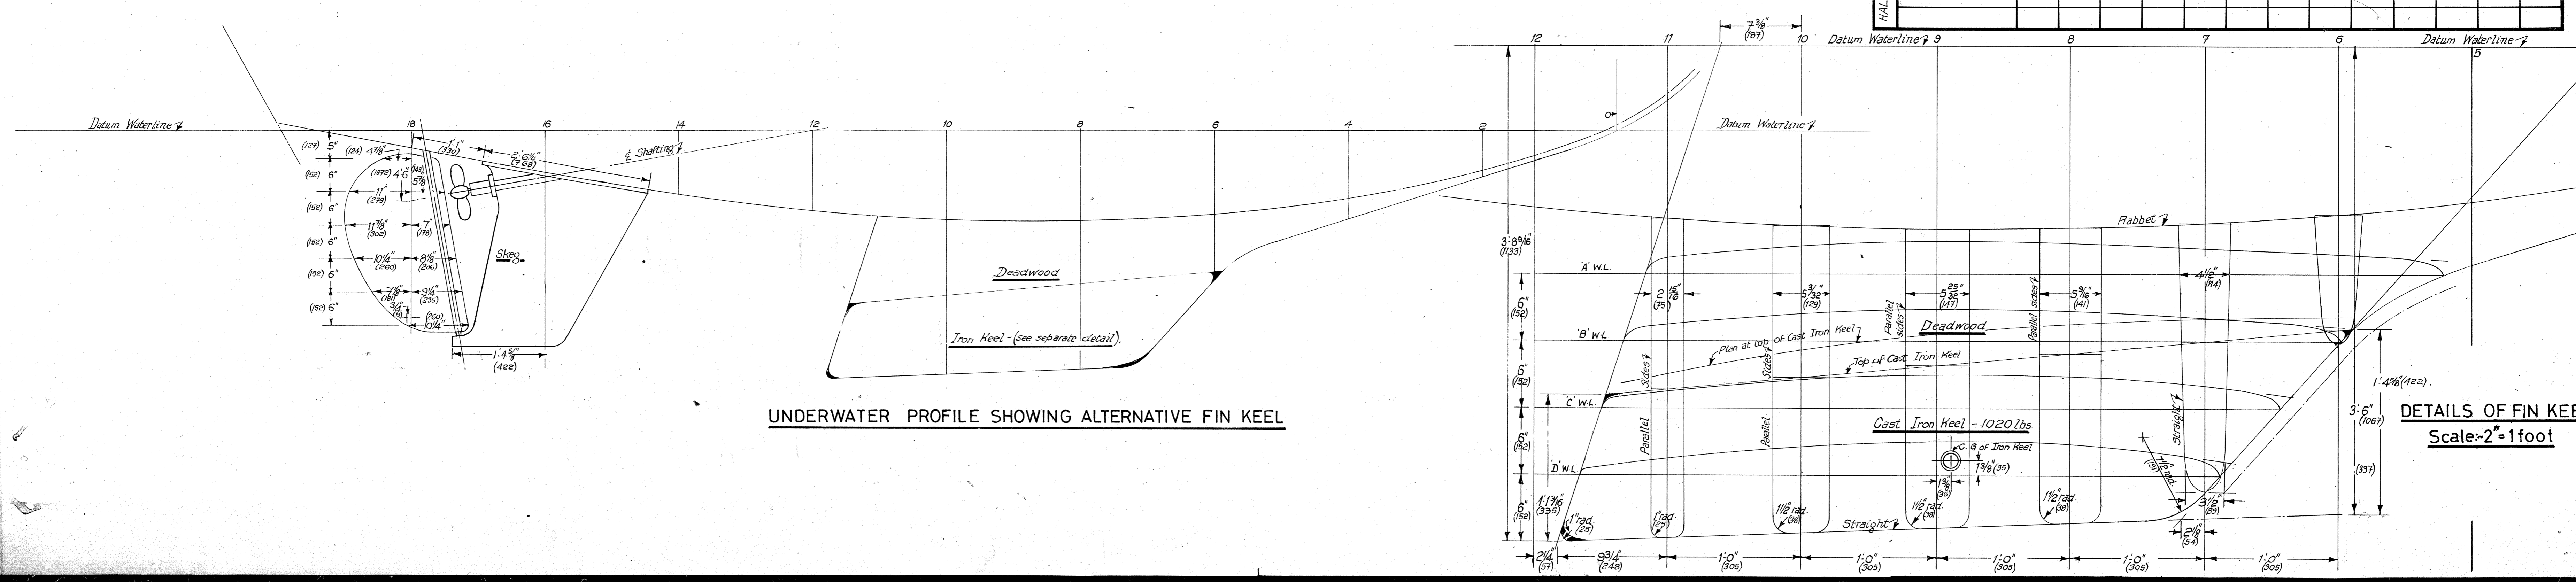

DETAILS OF FIN KEEL
Scale: 2" = 1 foot