

NOTE:-
ALL RIGGING TO BE PROPERLY SPICED,
PARCELLED AND SERVED AT SPICES AND
ROUNDMAST.

DETAIL OF HALLOW
MAST IF REQD

NOTE:-
FOR STANDING RIGGING.
GALVANISED FLOUGH STEEL WIRE CORD
CONSTRUCTION 7 X 7
RUNNING RIGGING.
GALVANISED FLEXIBLE STEEL WIRE CORD
CONSTRUCTION 6 X 12

NOTE:-
TRACK BATTEN
TAPERED OFF

18" EGYPTIAN COTTON 4 7/8 PER 30 YD
8 OZ PER YD AMERICAN COTTON




SAIL	LUFF	LEACH	FOOT	AREA
MAINSAIL	26'-6"	27'-3"	12'-9"	1730'
STAYSAIL	19'-6"	7'-3"	7'-0"	620'
REACHING STA	19'-6"	17'-6"	13'-0"	1400'

NOTE:-
SAILMAKER MUST ALLOW FOR
STRETCH AS DIMENSIONS SHOWN
ARE FOR SAILS WHEN FULLY STRETCHED

NOTE:-
ALL BLOCKS TO BE INTERNAL IRON
BOUND ASH YACHT BLOCKS
3" BLOCKS FOR 1 1/4 C ROPE
3 1/2" BLOCKS FOR 1 1/2 C ROPE


ALL RUNNING RIGGING 1 1/4" MANILLA

ALL FITTING AND IRON WORK TO
BE OF GALVANISED IRON

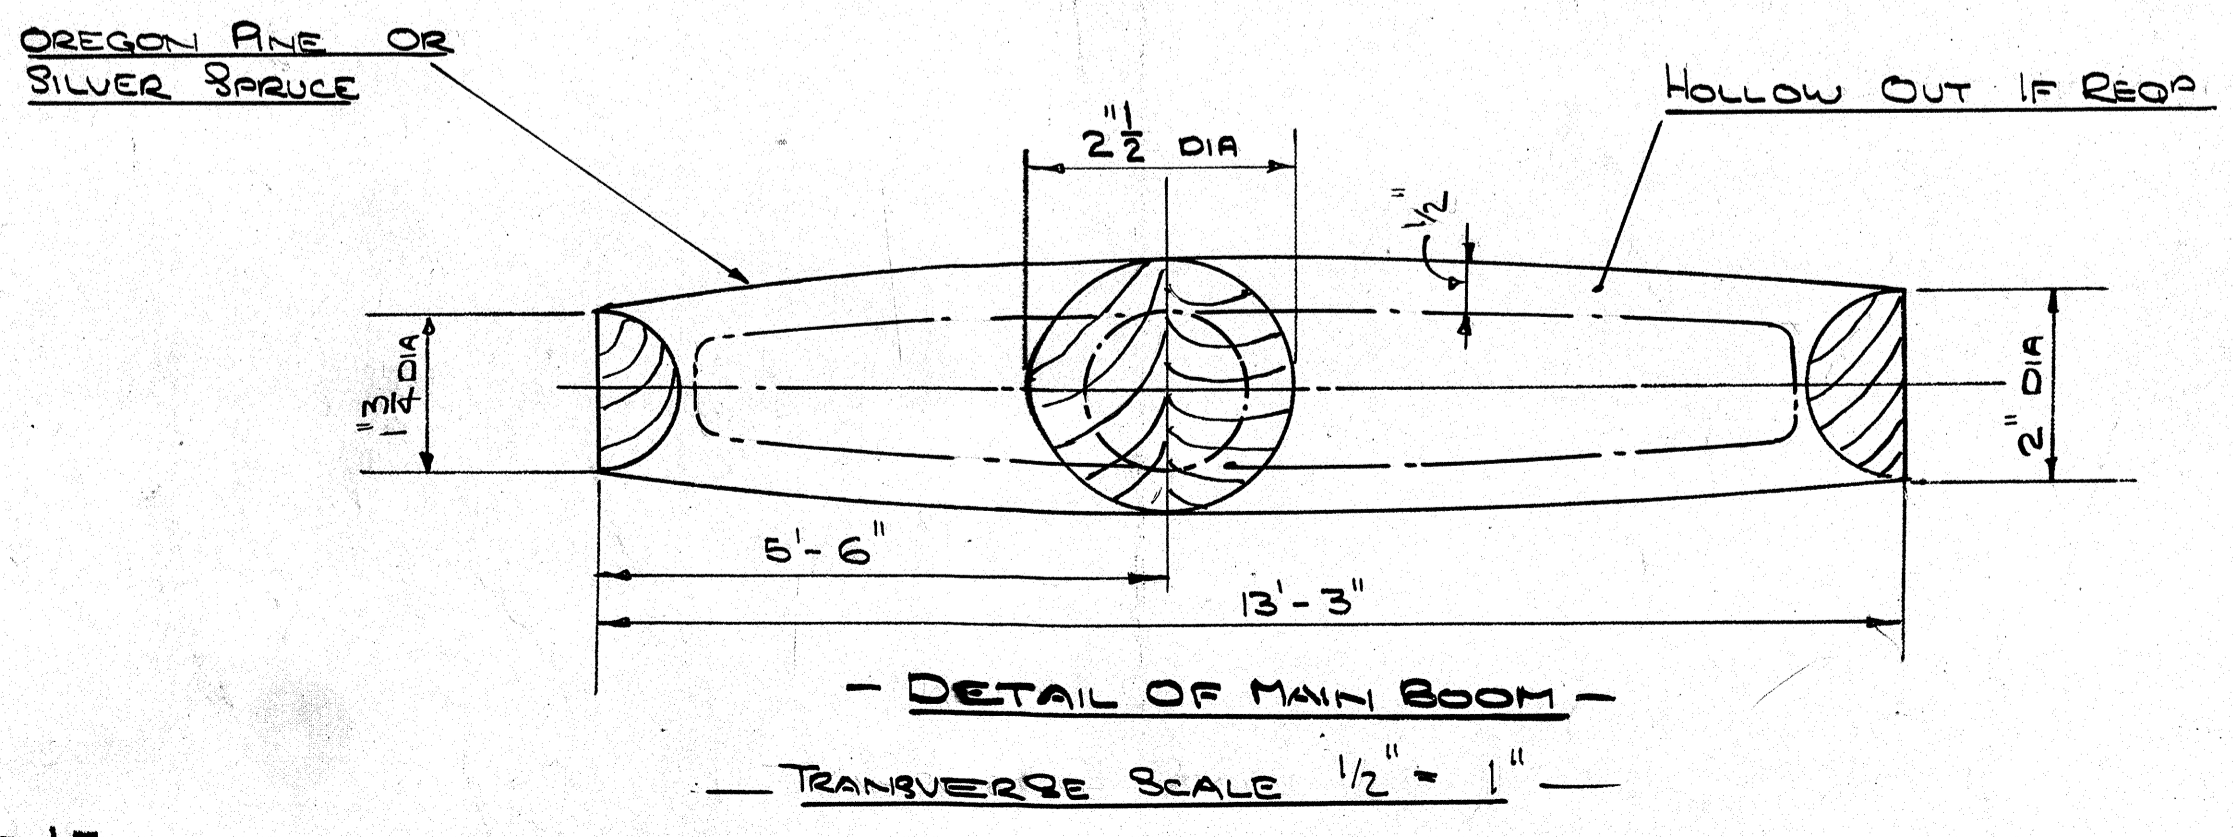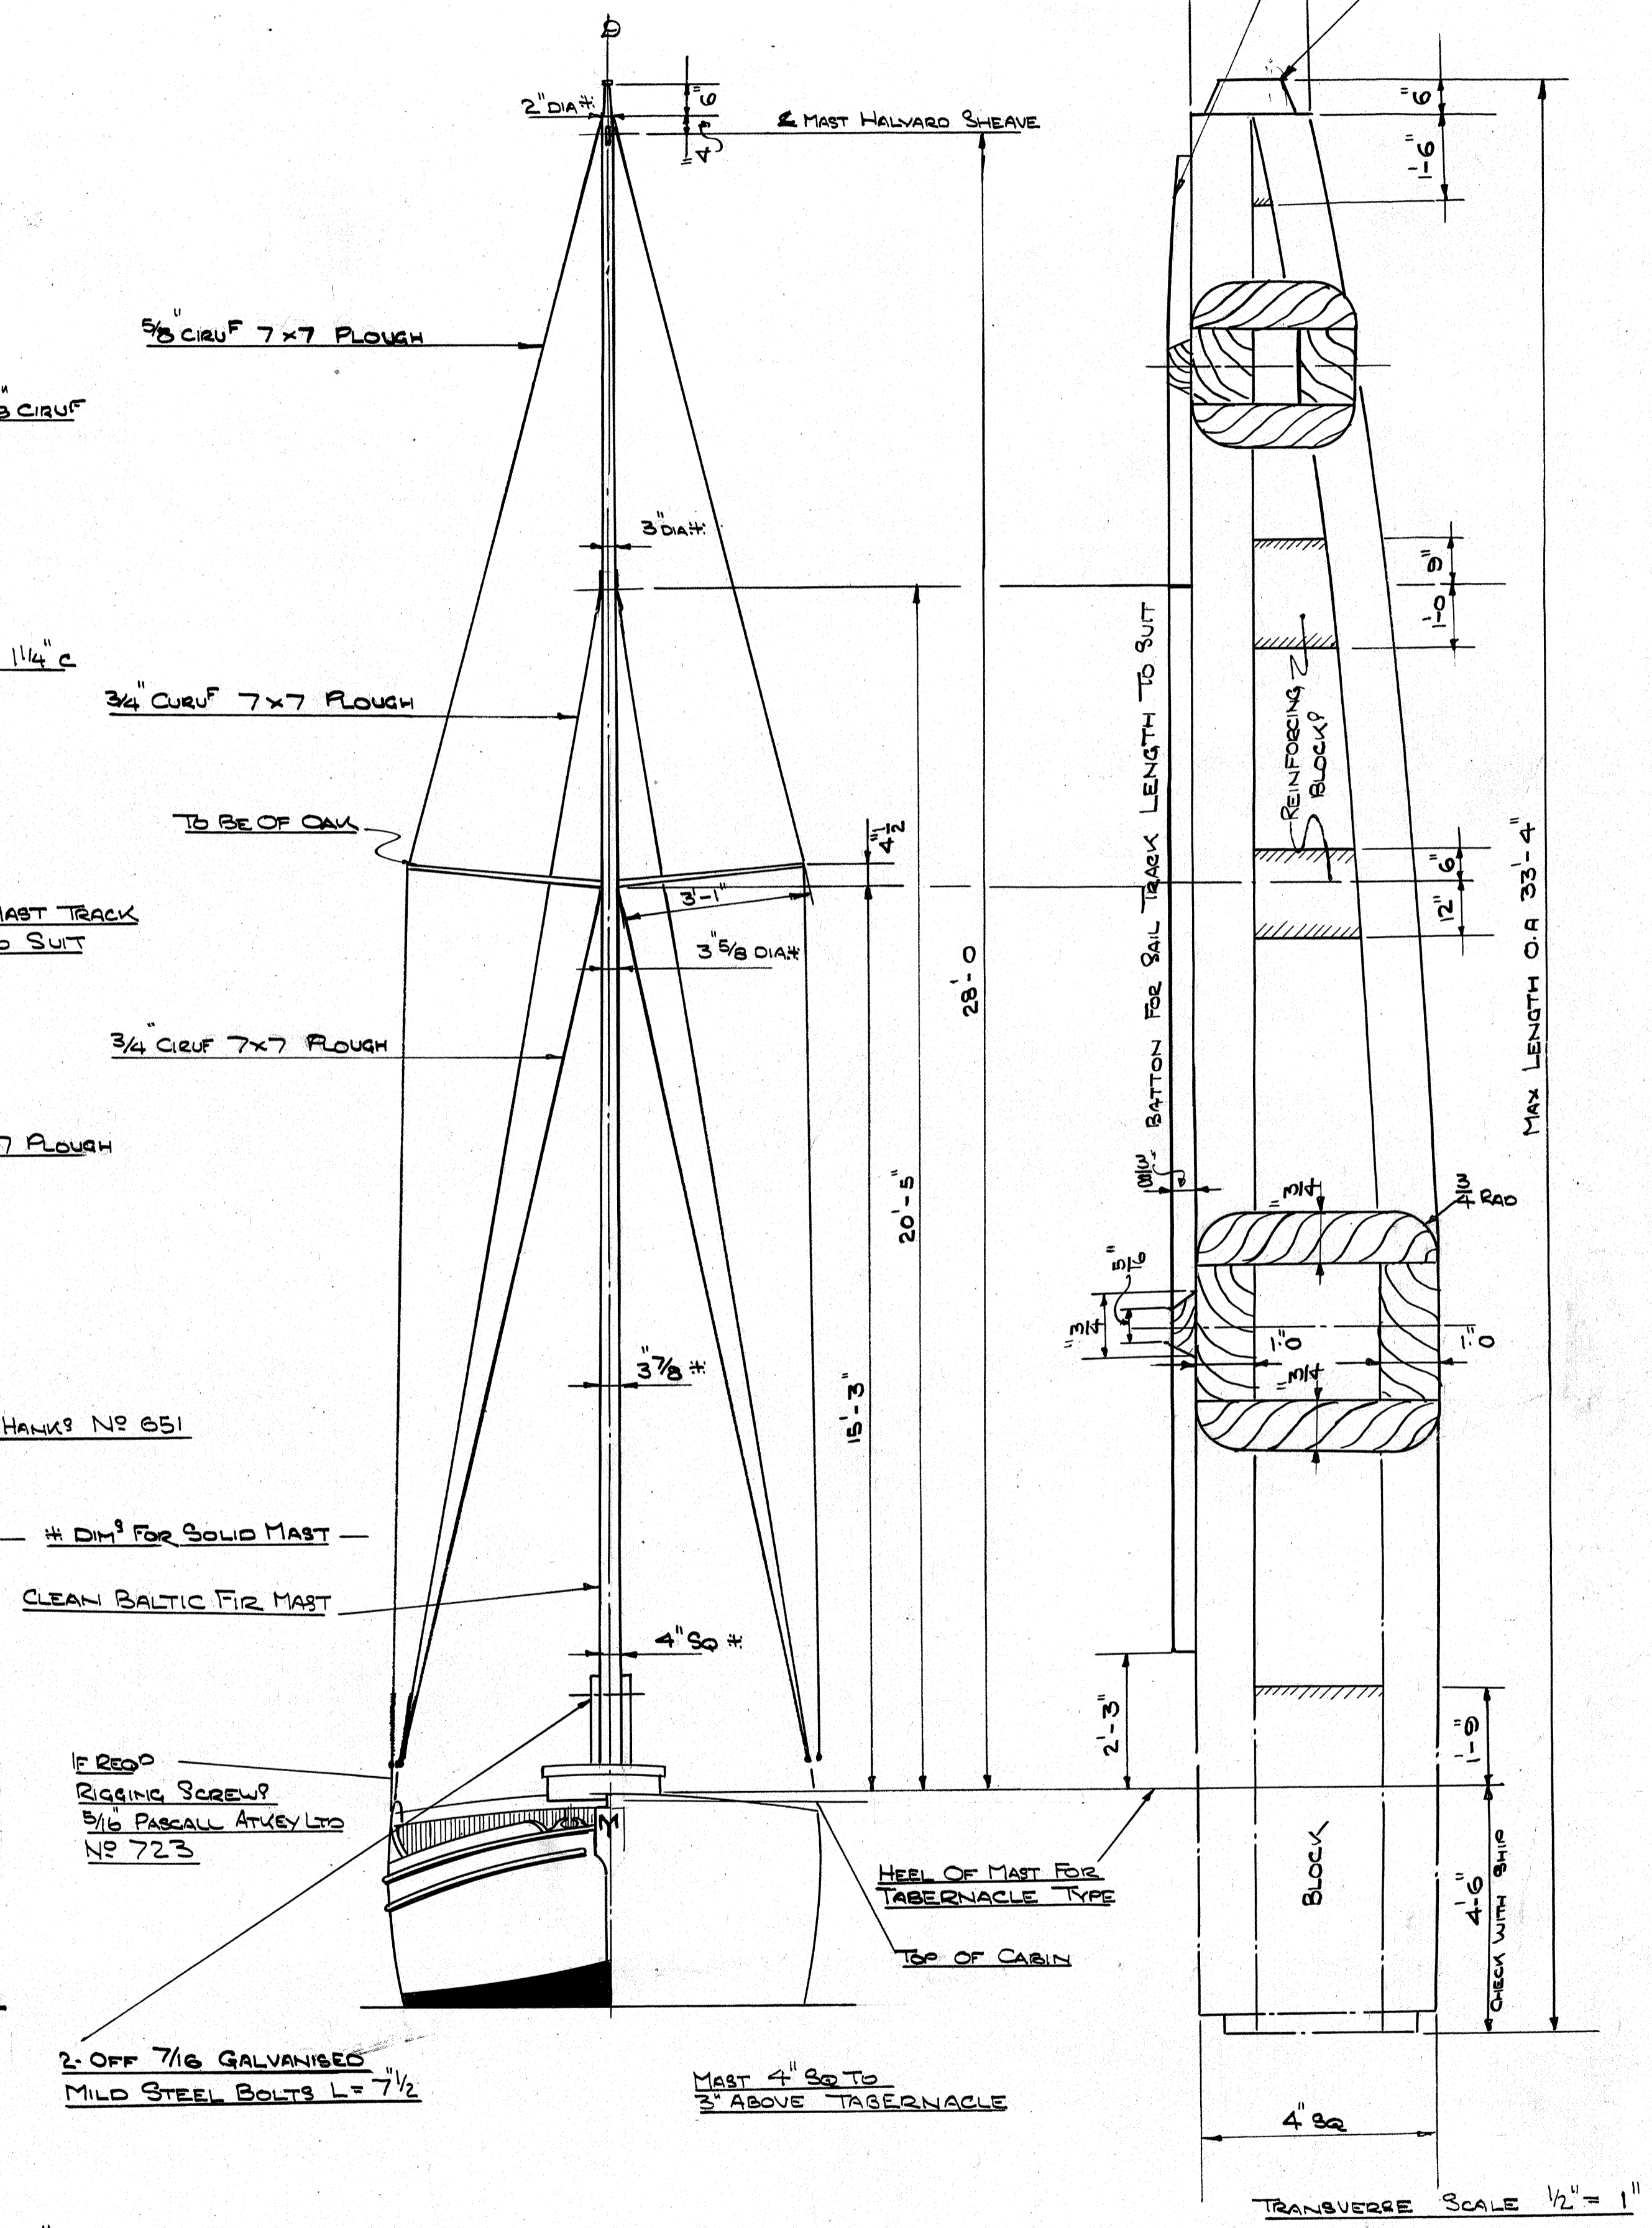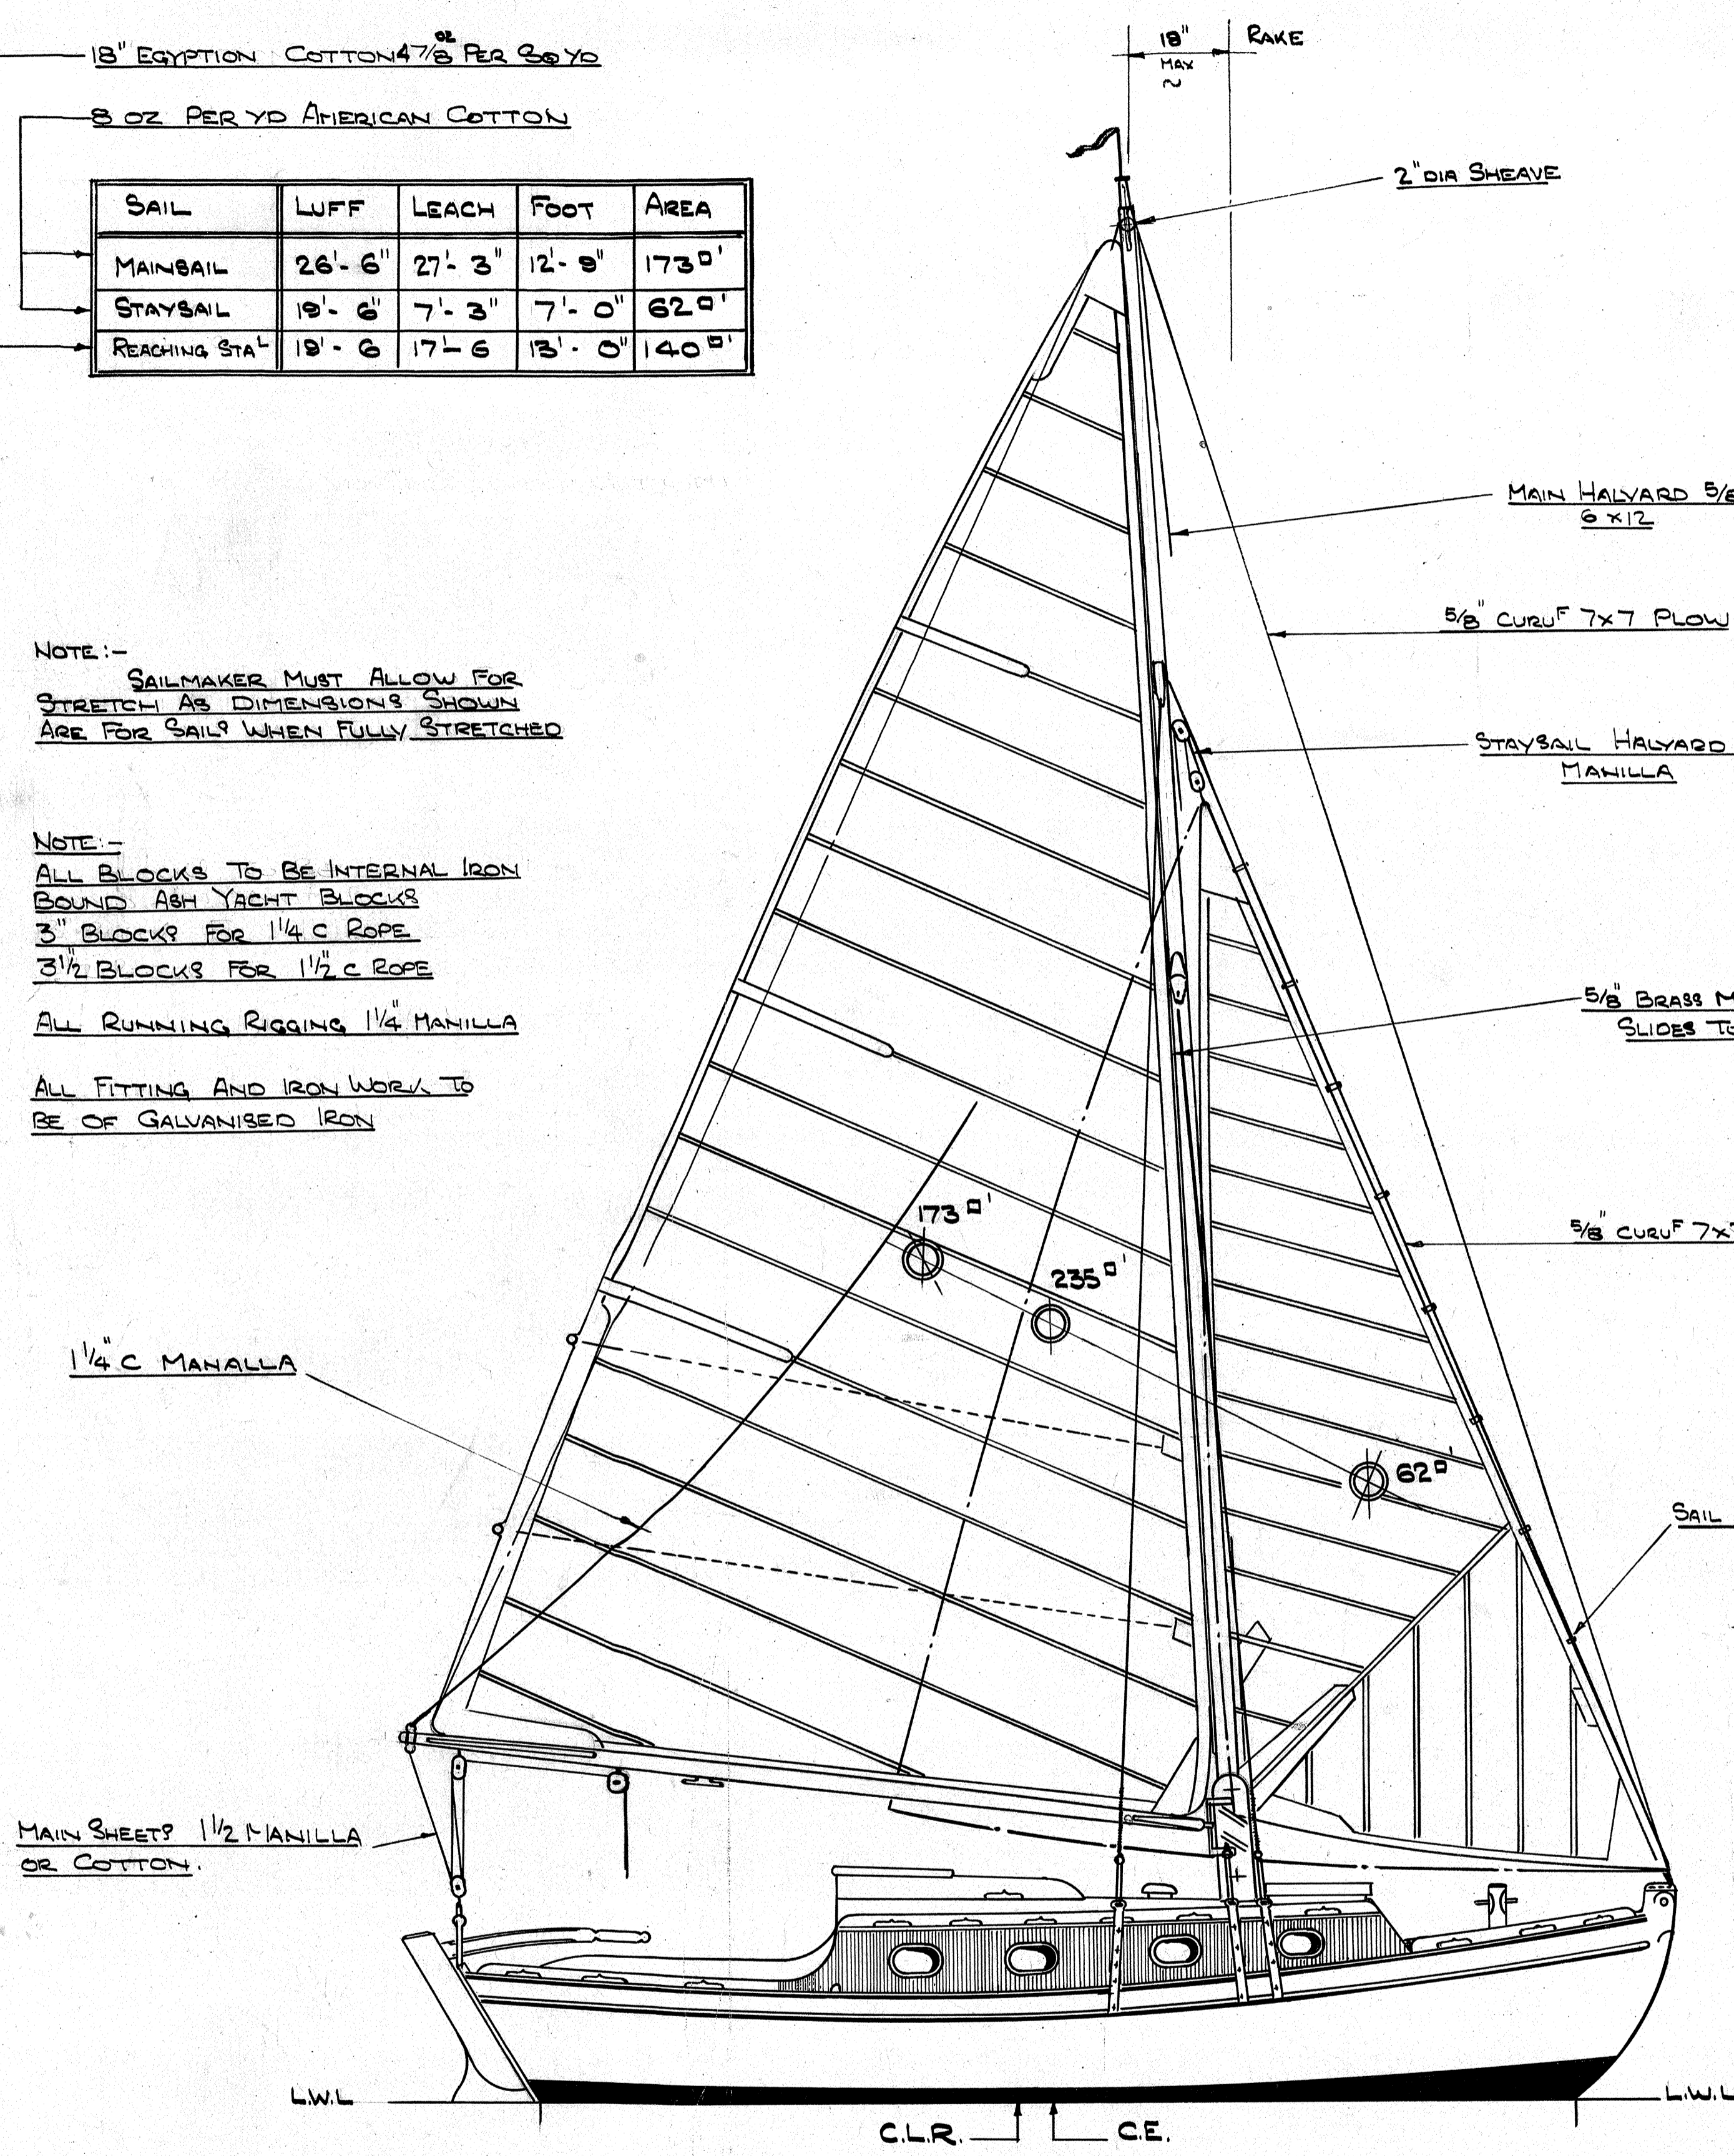

2 " THE YACHTING MONTHLY 3 TONNER " 2

- BERMIAN SLOOP -
LENGTH - L.W.L - 17 FT
LENGTH O.A - 20 FT

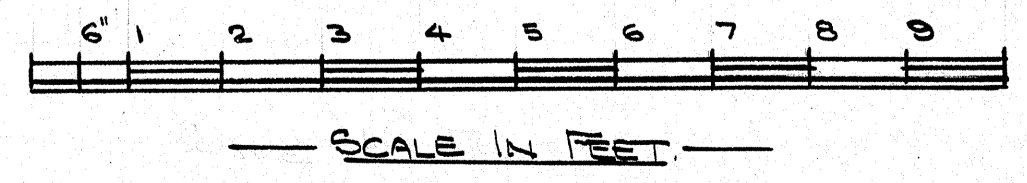

DESIGNED BY A. H. BUCHANAN.
- FOR -
THE YACHTING MONTHLY LTD

ISSUE	A	DATE	10-3-46	NO OF SHEETS	6
TITLE:-		DRAWN	A.H.B.	APPROVED	M.G.
SAIL PLAN 'A'		DRG NO	109	94T 119	5
BERMIAN SLOOP					

SCALE 1/2" = 1 FT